


**NOTE:** COVER PLATES TO BE PLACED OVER MANHOLE CHANNELS DURING ANY MODIFICATION OF OR CONNECTION TO MANHOLE OR ANY PAVEMENT CONSTRUCTION NEAR MANHOLE.

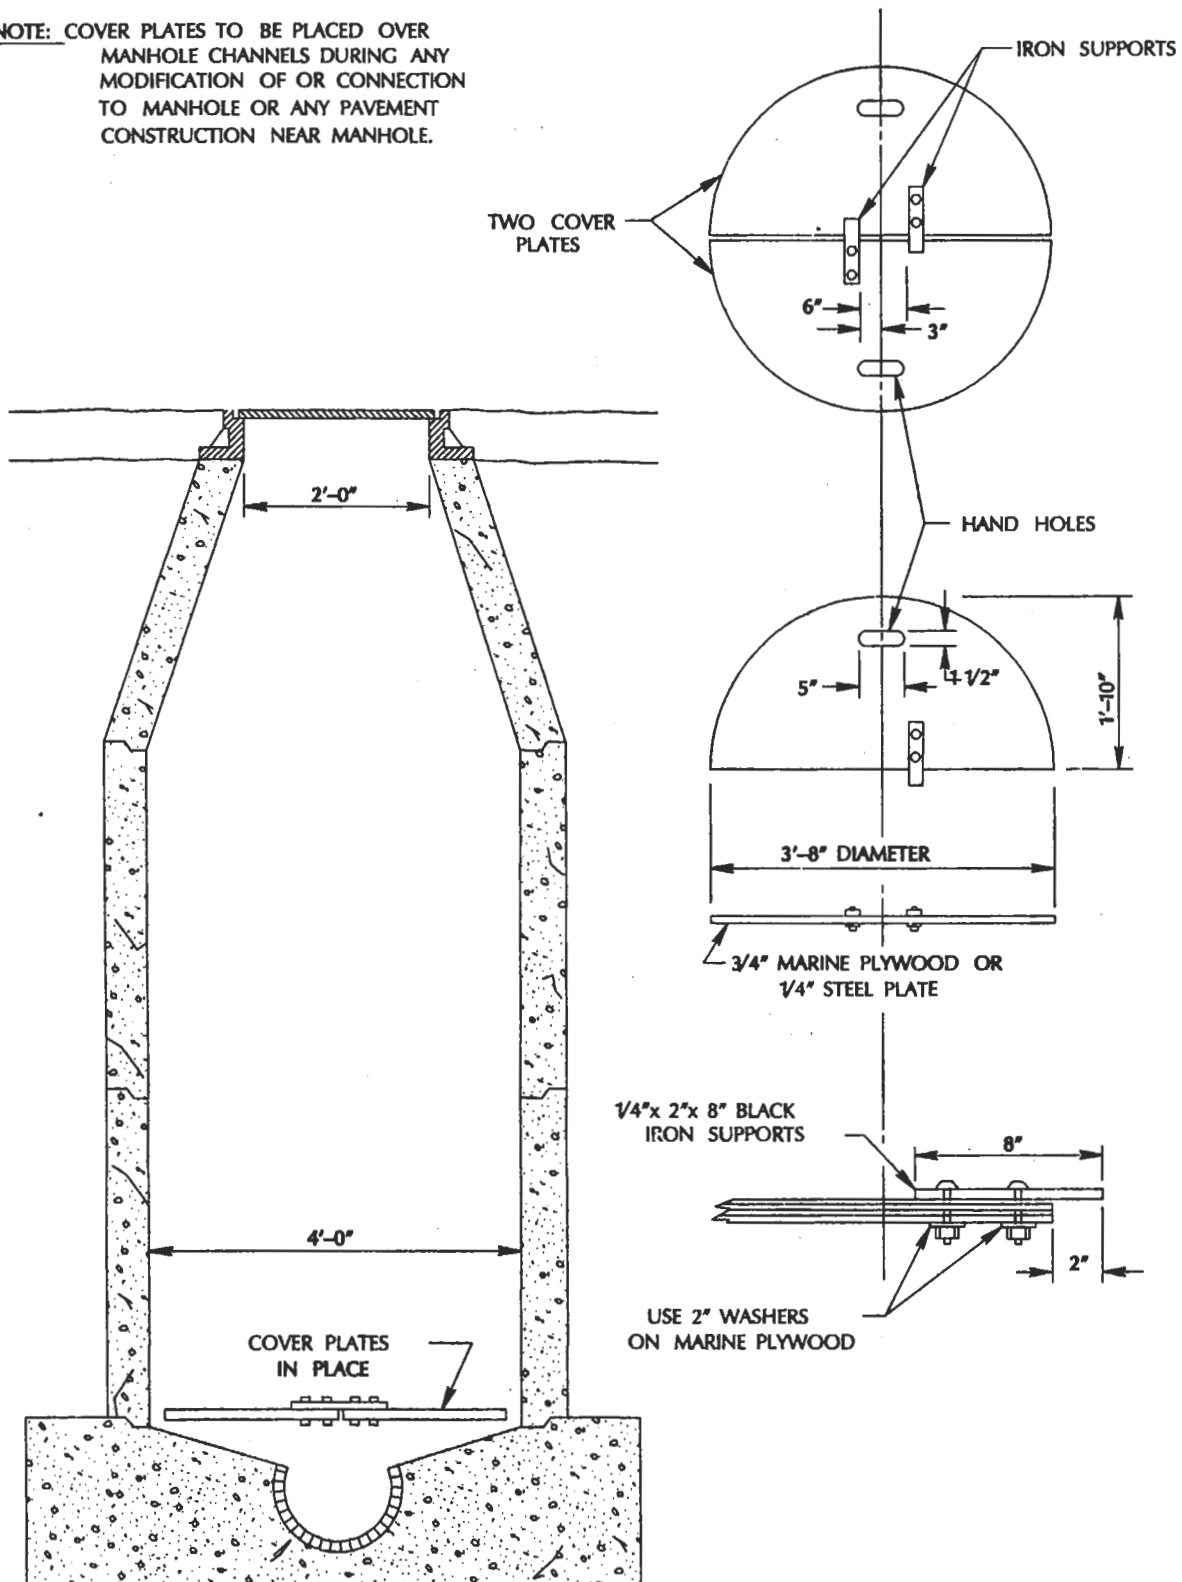

APPROVED BY

*ms*

DATE

12-17-91

## COVER PLATES FOR MANHOLE CHANNELS

DEPARTMENT OF PUBLIC WORKS



DRAWING  
NO.

D-16